

GREEN AREA DETAIL			
1	PLOT AREA	42,406.000	SQ. M.
2	OPEN AREA = PLOT AREA - GR. COVERAGE = 42,406.0 - 16,952.40	25,443.600	SQ. M.
3	GREEN AREA = 50% OF OPEN AREA	12,721.800	SQ. M.
4	PROPOSED GREEN AREA (50.11 %)	12,750.000	SQ. M.

TREE DETAIL			
5	NOS. OF TREE REQUIRED = 1 TREE/100 SQ. M. OF OPEN AREA	127.218	NOS.
6	NOS. OF TREE PROVIDED	384.000	NOS.


LEGENDS			
S.NO	DESCRIPTION	NO. TREE	SYMBOL
1.	CASSIA FISTULA	124	
2.	DELONIA REGIA	110	
3.	ROSTKIA REGIA	88	
4.	EUGENIA JAMBOLANA	88	
TOTAL		384	

GREEN AREA CALCULATION			
S.R.	NO. S	AREA	SQ. M.
G1	1 X	6800.968	6800.968 sq.m.
G2	1 X	1098.813	1098.813 sq.m.
G3	1 X	573.133	573.133 sq.m.
G4	1 X	188.371	188.371 sq.m.
G5	1 X	283.709	283.709 sq.m.
G6	1 X	1119.963	1119.963 sq.m.
G7	1 X	168.805	168.805 sq.m.
G8	1 X	31.960	31.960 sq.m.
G9	1 X	53.728	53.728 sq.m.
G10	1 X	32.455	32.455 sq.m.
G11	1 X	48.791	48.791 sq.m.
G12	1 X	5.235	5.235 sq.m.
G13	1 X	95.554	95.554 sq.m.
G14	1 X	131.243	131.243 sq.m.
G15	1 X	140.299	140.299 sq.m.
G16	1 X	74.187	74.187 sq.m.
G17	1 X	109.681	109.681 sq.m.
G18	1 X	104.437	104.437 sq.m.
G19	1 X	115.425	115.425 sq.m.
G20	1 X	205.360	205.360 sq.m.
G21	1 X	46.118	46.118 sq.m.
G22	1 X	15.085	15.085 sq.m.
G23	1 X	27.055	27.055 sq.m.
G24	1 X	31.069	31.069 sq.m.
G25	1 X	44.347	44.347 sq.m.
G26	1 X	50.904	50.904 sq.m.
G27	1 X	43.203	43.203 sq.m.
G28	1 X	16.538	16.538 sq.m.
G29	1 X	137.327	137.327 sq.m.
G30	1 X	312.954	312.954 sq.m.
G31	2 X	189.154	378.308 sq.m.
G32	2 X	5.709	11.418 sq.m.
G33	6 X	12.823	76.937 sq.m.
G34	1 X	87.238	87.238 sq.m.
G35	4 X	22.335	89.340 sq.m.
TOTAL GREEN AREA			12750.000 sq.m.



CLIENT:- M/S PURVANCHAL PROJECTS PVT.LTD.
PROJECT:- PROPOSED GROUP HOUSING AT PLOT NO. GH-1A/1, SECTOR - 22D, YAMUNA EXPRESSWAY INDUSTRIAL DEVELOPMENT AUTHORITY, (YEIDA) GAUTAM BUDDH NAGAR, U.P.
ARCHITECT:- DEVELOPMENTS CONSULTANT (Architects, Engineers, Urban Designers) 205C, Masjid Moh, (Opp. Iq-Bank, South Entry-I), New Delhi - 110 049
NORTH:-
DATE:- DEC/2024
SCALE:- 1:400
PR:- +91-11-2025 4930 / 49402904

■ SUBMISSION DRAWING
SHEET TITLE:-
LANDSCAPE PLAN
OWNER'S SIGN
ARCHITECT SIGN
For PURVANCHAL PROJECTS PVT.LTD.
Sd/-
Dr. J.S. PATWAL
Director
(Planning & Business Promotion)
205-C, Masjid Moh
New Delhi-110049
DRG. NO.:- S-02

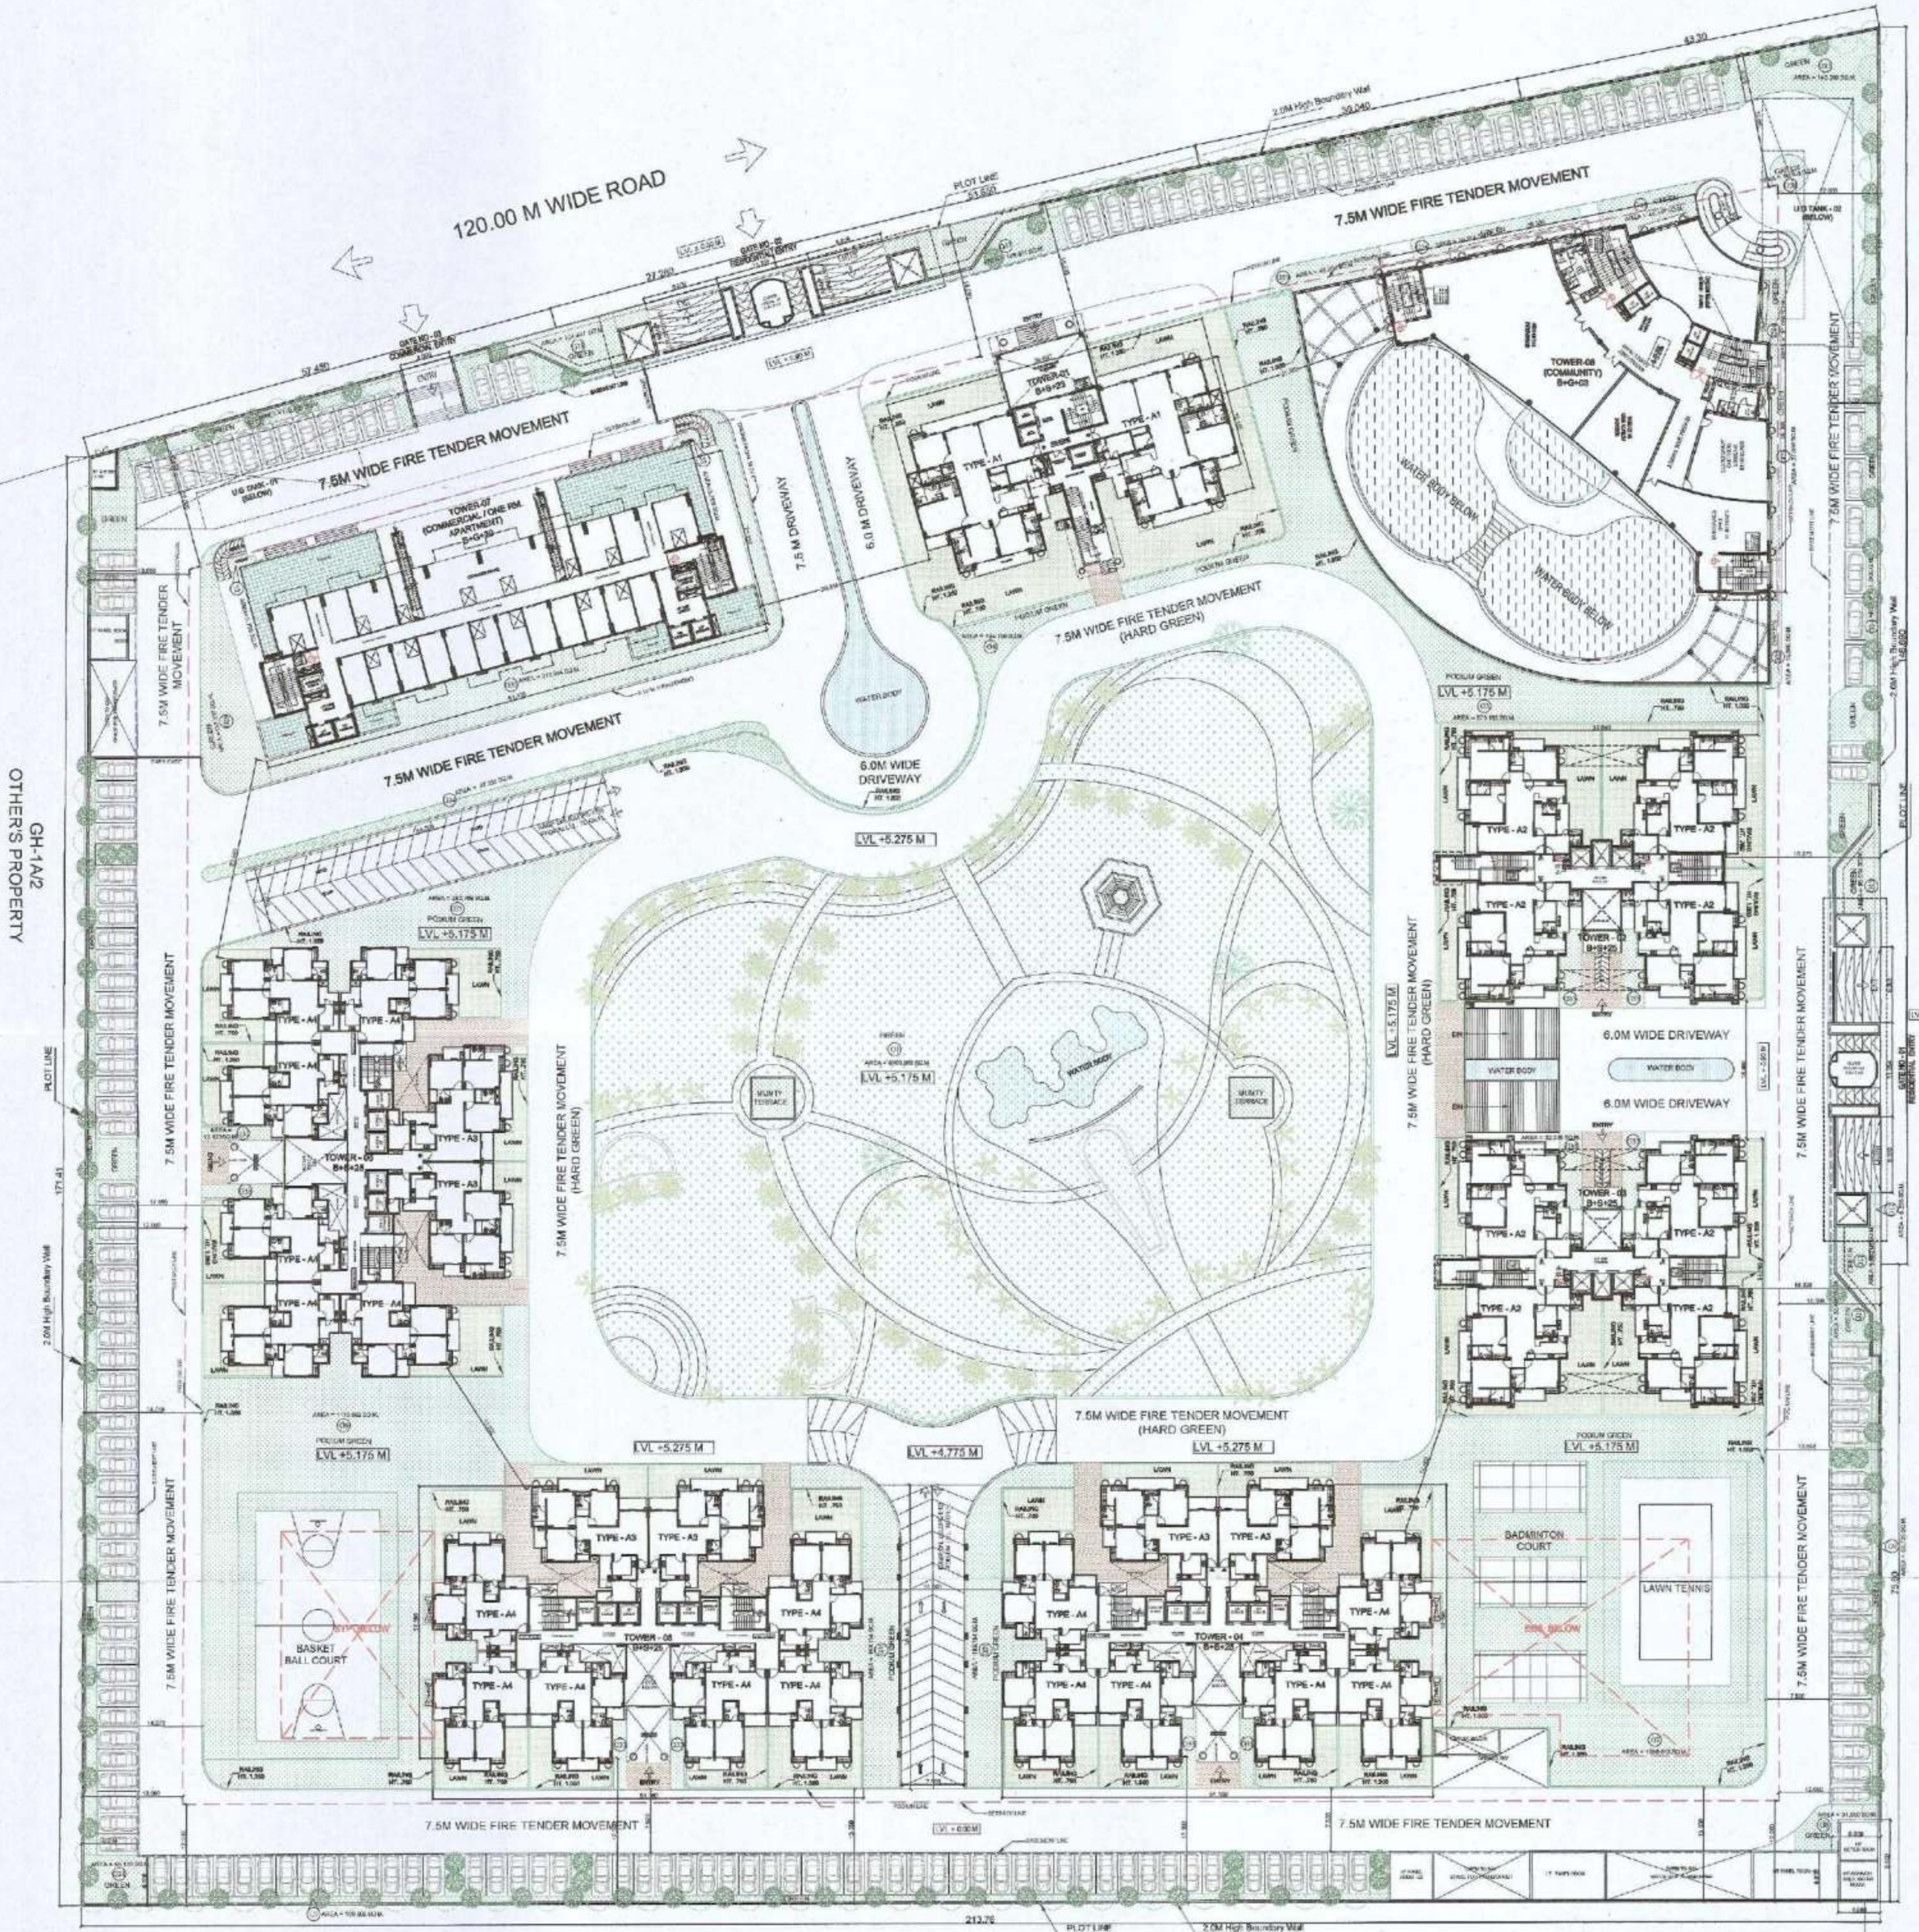

GH-1B/1, GH-1B/2
OTHER'S PROPERTY



CLIENT :- M/S PURVANCHAL PROJECTS PVT LTD.
 PROJECT :- PROPOSED GROUP HOUSING AT PLOT NO. GH-1A/1, SECTOR - 22D, YAMUNA EXPRESSWAY INDUSTRIAL DEVELOPMENT AUTHORITY, (YEIDA) GAUTAM BUDDH NAGAR, U.P.

NORTH :-
 DATE :- DEC/2024
 SCALE :- 1 : 300
 ARCHITECT :- DEVELOPMENTS CONSULTANT (Architects, Engineers, Urban Designers)
 208C, Masjid Moh. (Opp. R-BLOCK, South Extn-II), New Delhi - 110 049
 Ph: +91 - 11 - 2025 4580 / 49405804

■ SUBMISSION DRAWING

SHEET TITLE :-

LANDSCAPE LAYOUT PLAN

OWNER'S SIGN	ARCHITECT SIGN
	DRG. NO. :- S-01